


Architectural drawing of a balcony railing (Balustrada) showing a side elevation and a cross-section.

**WIDOK FRONTOWY BALUSTRADY**  
skala 1:10.

The drawing shows a railing system with the following dimensions and components:

- Side Elevation Dimensions:**
  - Total height: 1258 (\*)
  - Panel height: 1258 (\*)
  - Panel width: 755
  - Panel spacing: 40
  - Total width: 3220 (\*)
  - Base height: 150
- Cross-section Details:**
  - Existing concrete slab: Istniejąca płyta żelbetowa
  - Railing base height: 150

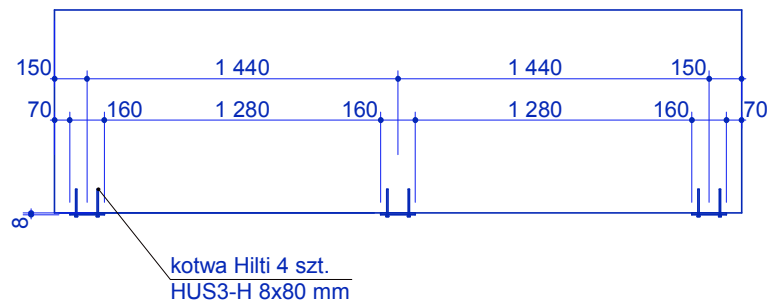

Strona 40